



**McCOLLOUGH
ARCHITECTURE, INC.**
P.O. BOX 6310
GULF SHORES, ALABAMA
36547-6310
PHONE: 251-968-7222
FAX: 251-968-5223

**NOT FOR
CONSTRUCTION**

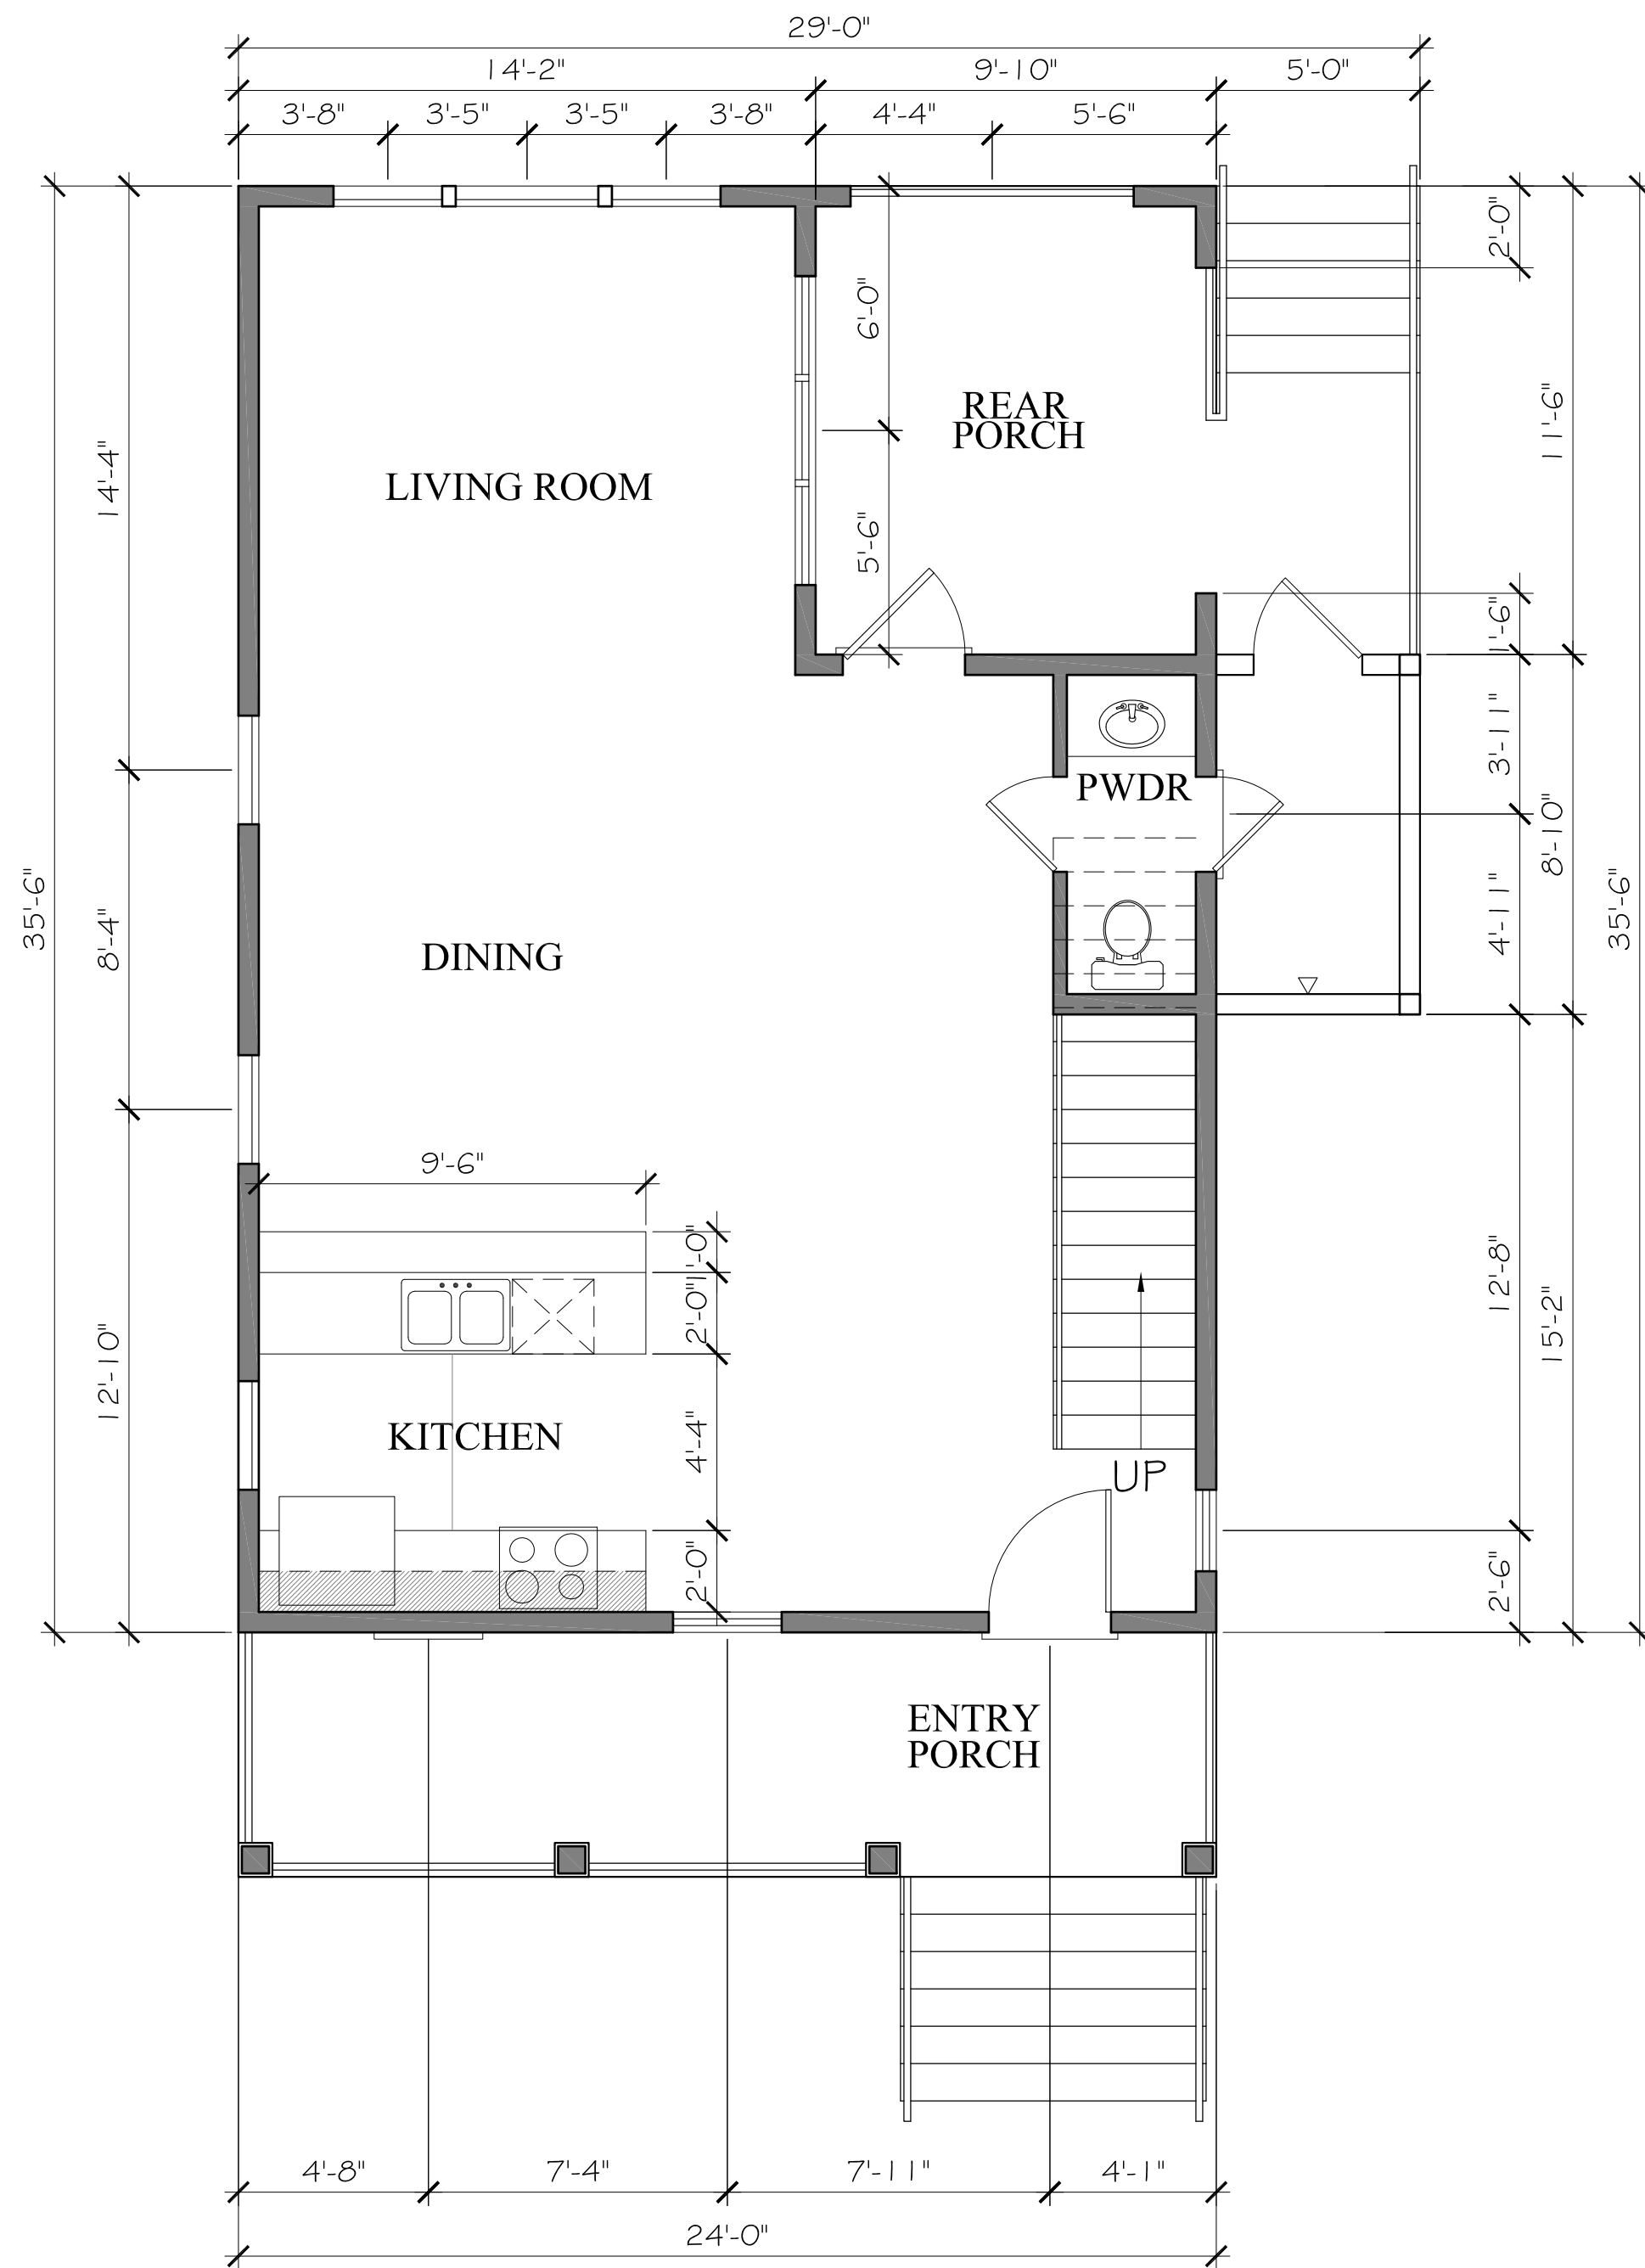

FIRST FLOOR PLAN
SCALE: 1/4"=1'-0"

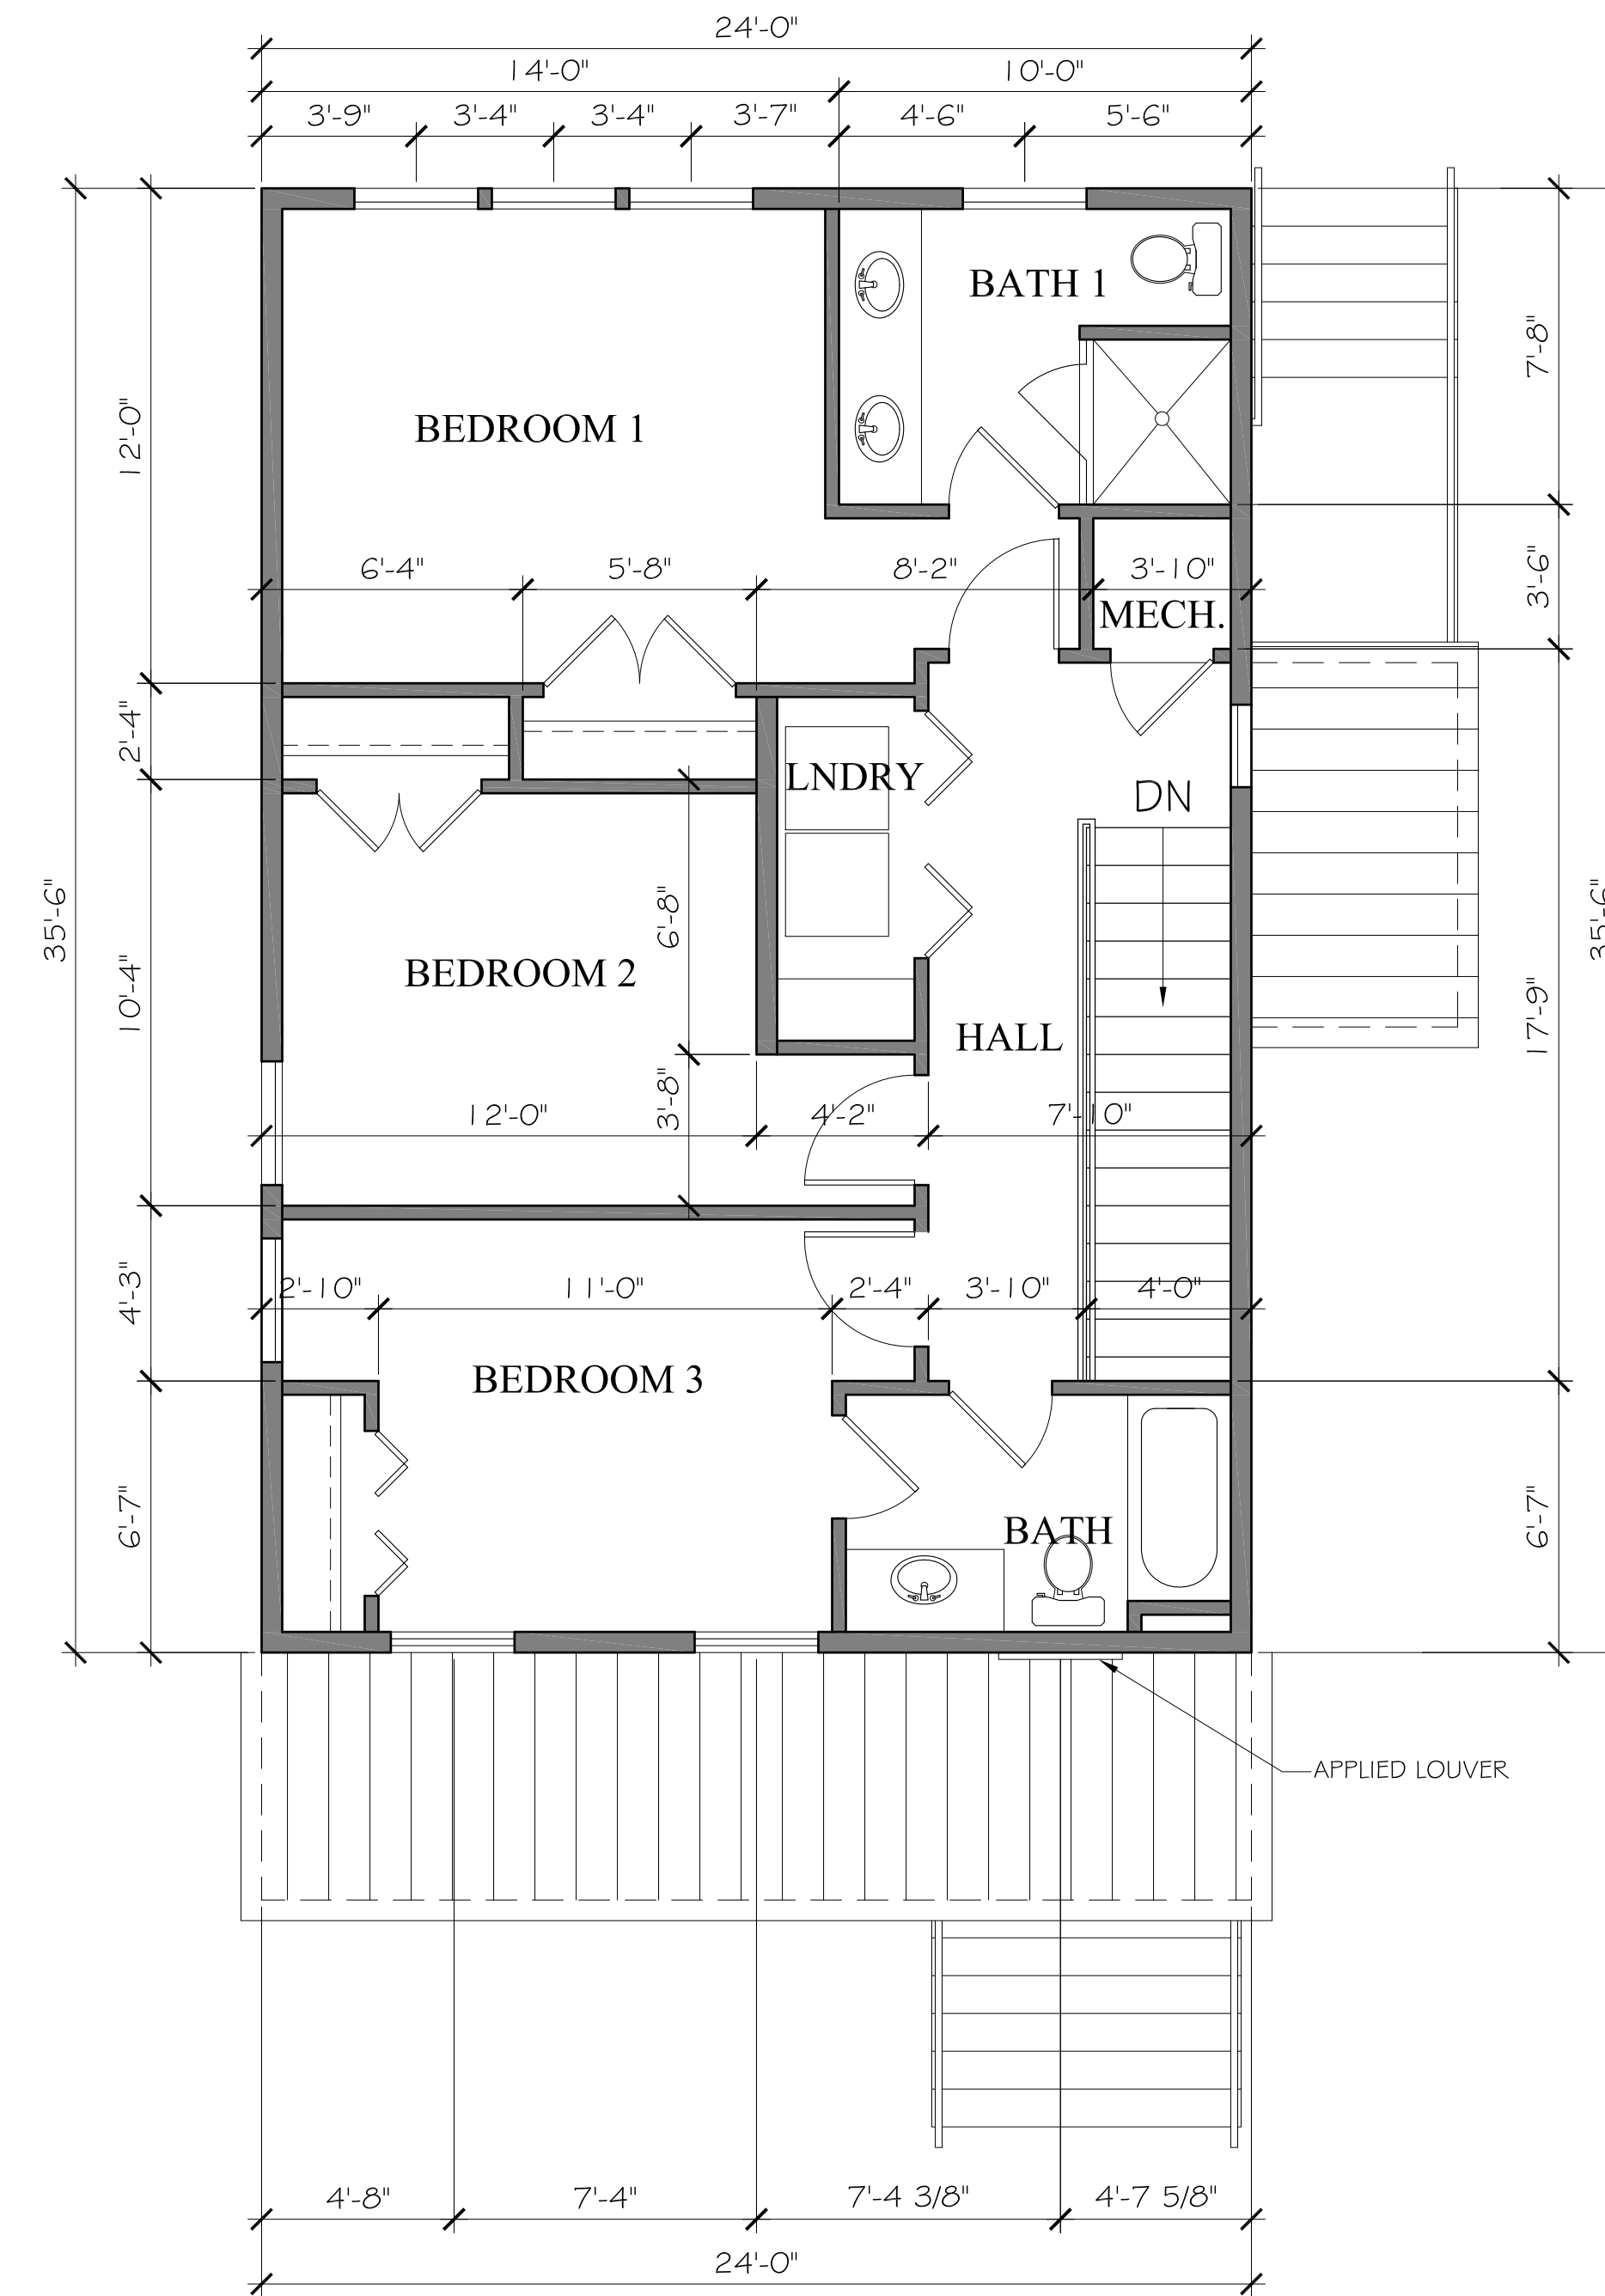

**COTTAGES AT ROMAR
LOT C2**
23150 PERDIDO BEACH BOULEVARD
ORANGE BEACH, ALABAMA

JOB NO.:
DRAWN: CAB
CHECKED: SBM
DATE: 11-12-2013
REVISION:

SCALE: 1/4"=1'-0"

SHEET NO.:

A1

FLOOR PLANS