



**McColough  
ARCHITECTURE, INC.**  
P.O. BOX 6310  
GULF SHORES, ALABAMA  
36547-6310  
PHONE: 251-968-7222  
FAX: 251-968-5223



**COTTAGES AT ROMAR  
LOT 13**  
23150 PERDIDO BEACH BOULEVARD  
ORANGE BEACH, ALABAMA


JOB NO.:  
DRAWN: CAB  
CHECKED: SBM  
DATE: 11.20.2013  
REVISION:

SCALE: 1/4"=1'-0"


SHEET NO.:

**A1**


FLOOR PLANS

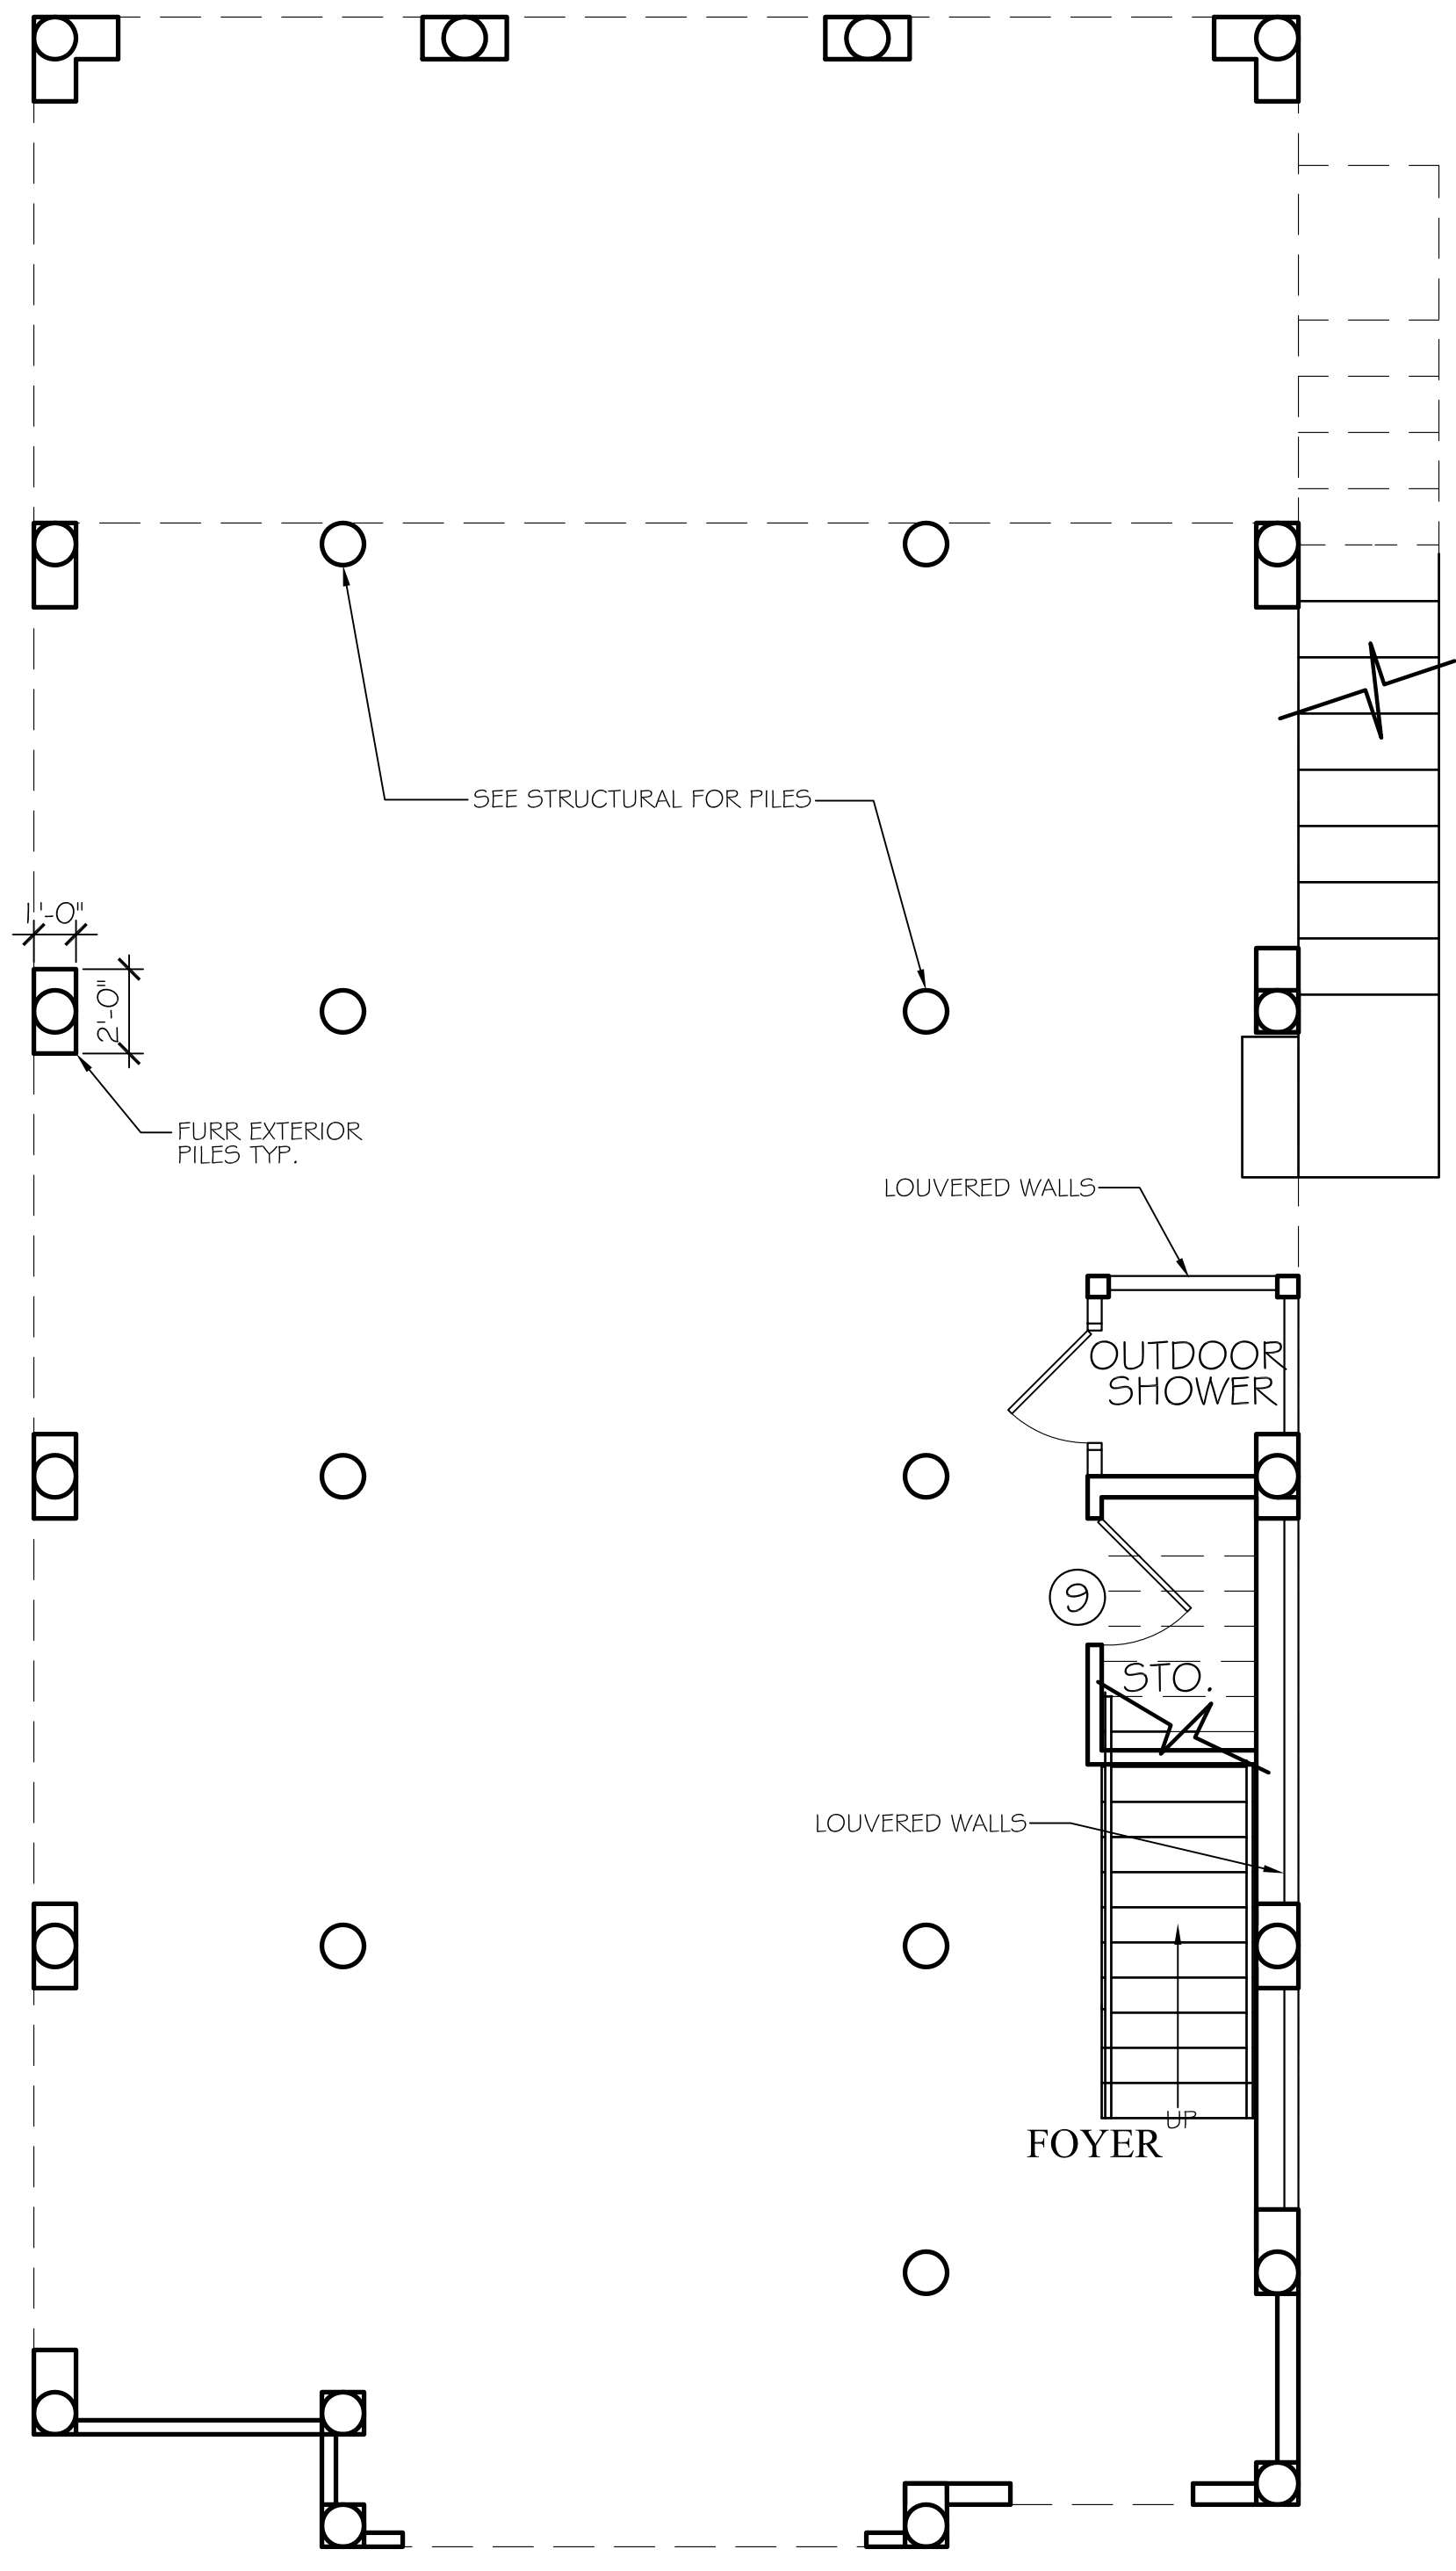

**FIRST FLOOR PLAN**  
SCALE: 1/4"=1'-0"

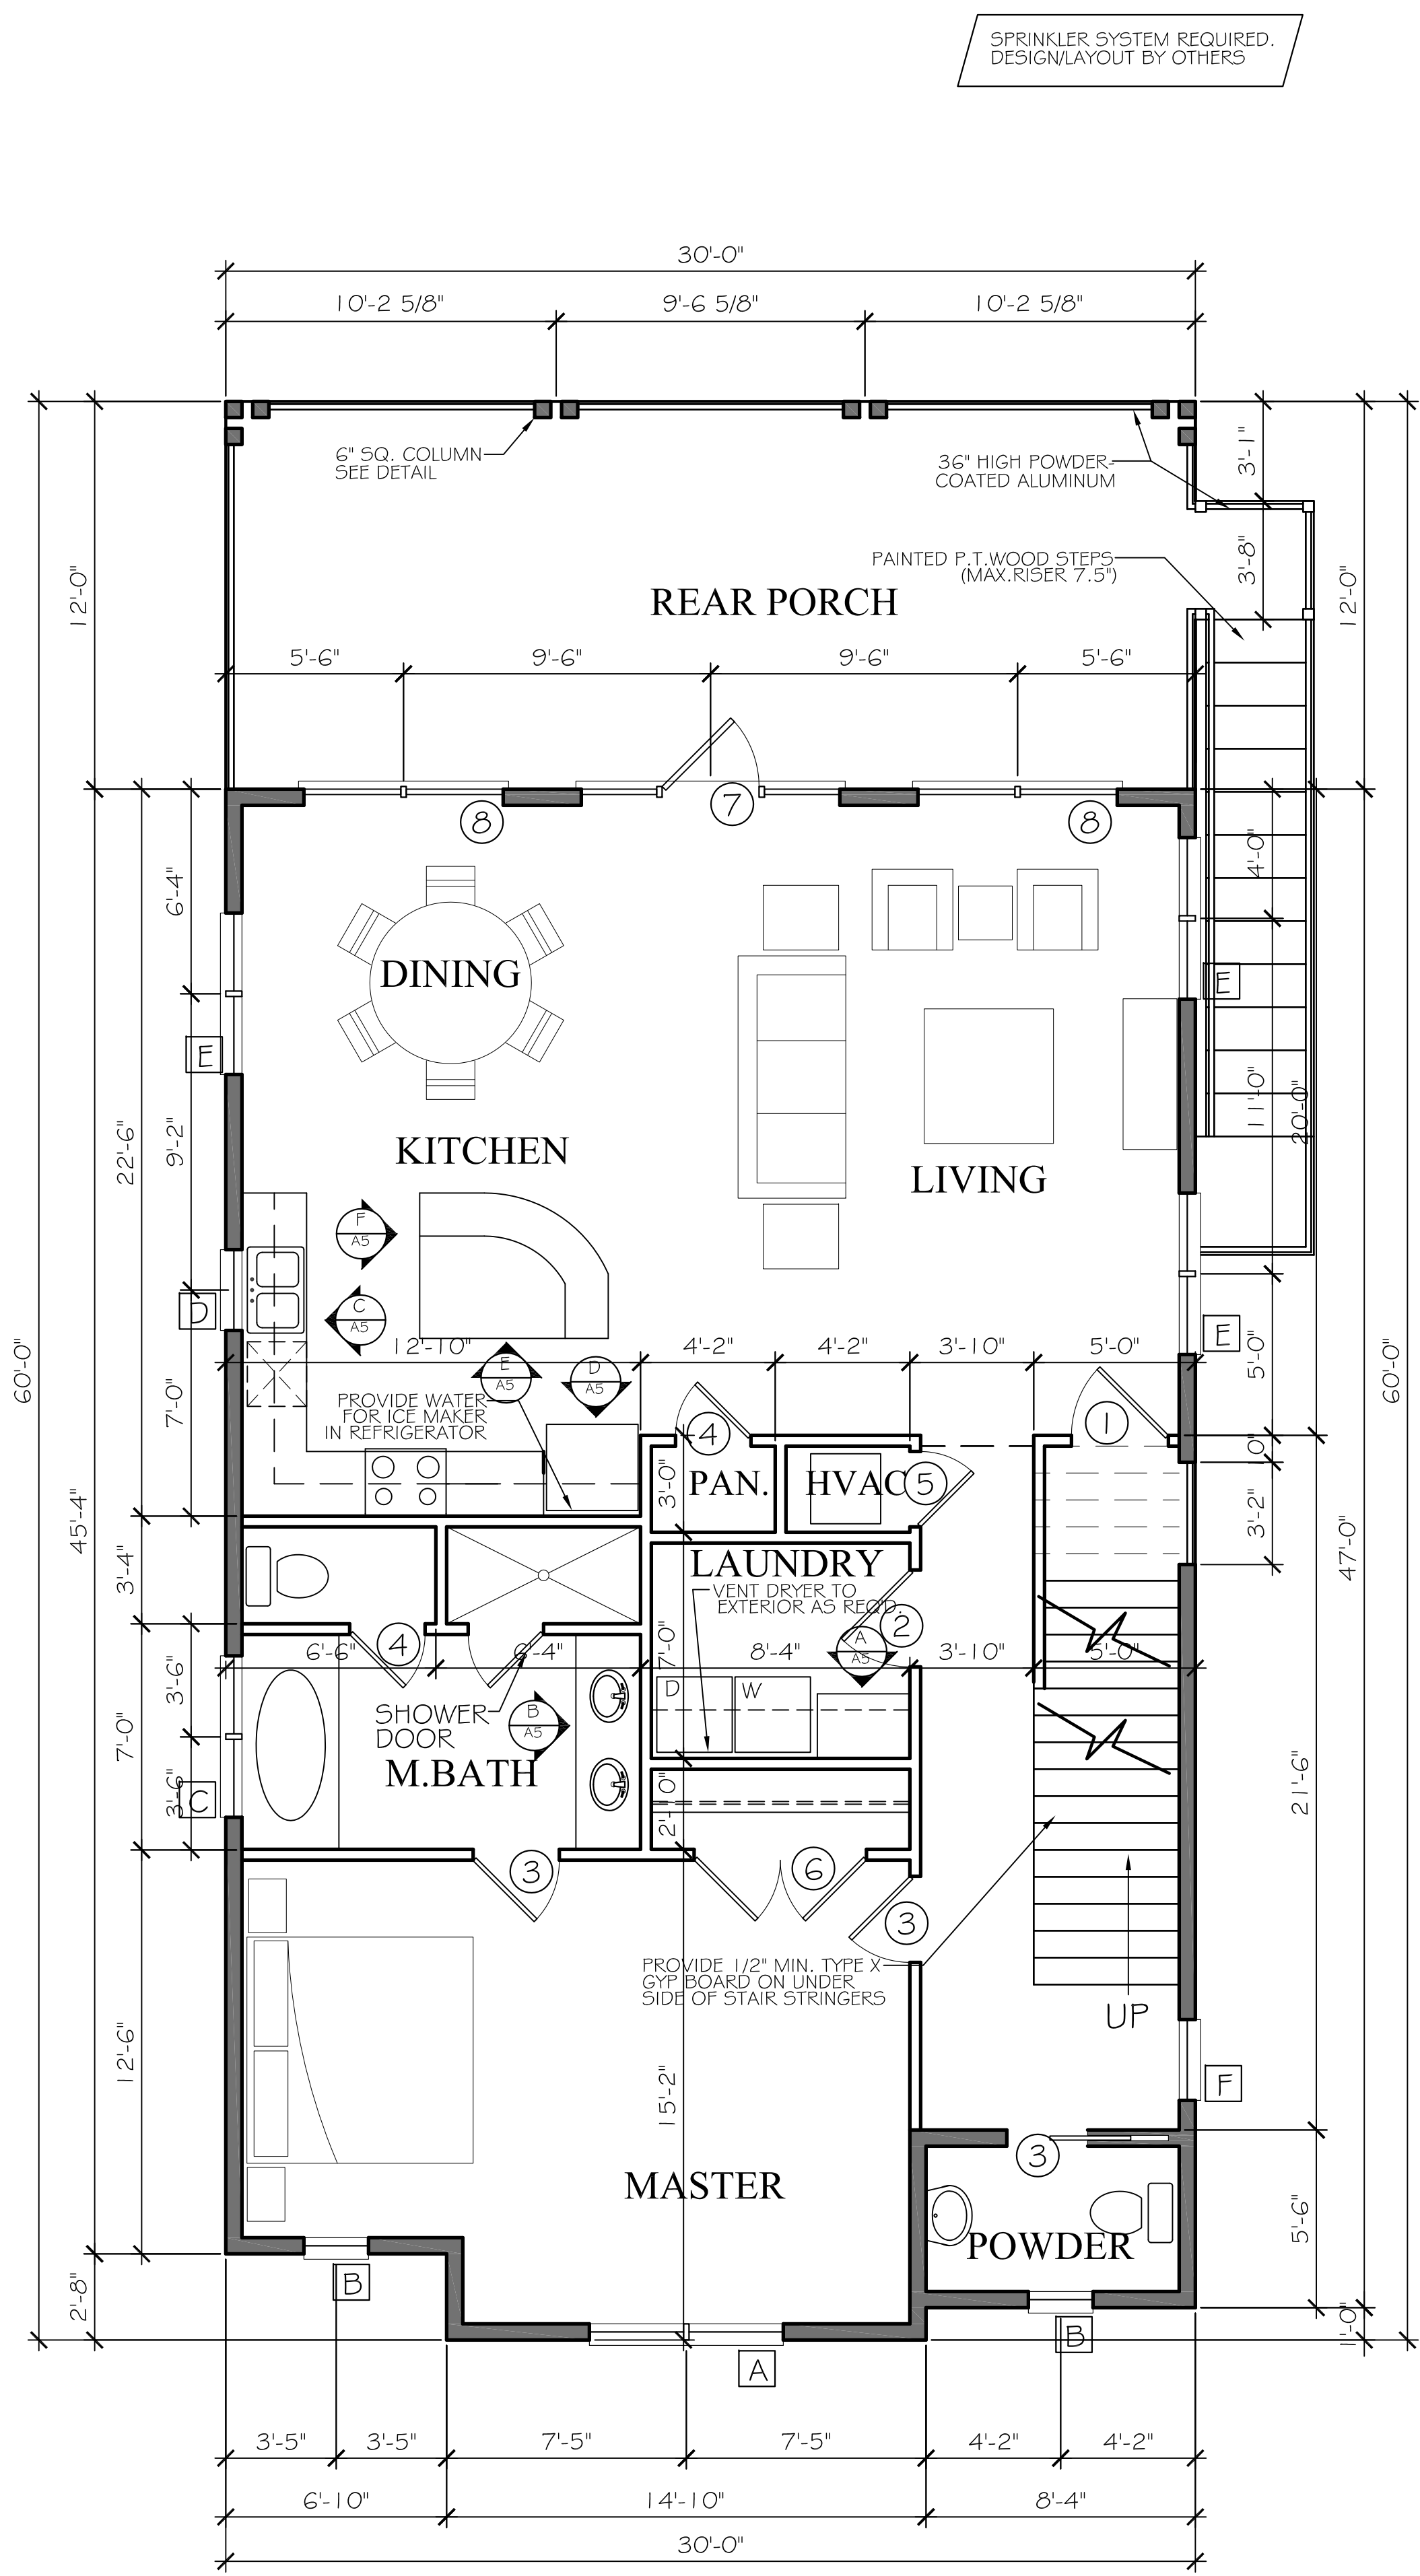

**SECOND FLOOR PLAN**  
SCALE: 1/4"=1'-0"

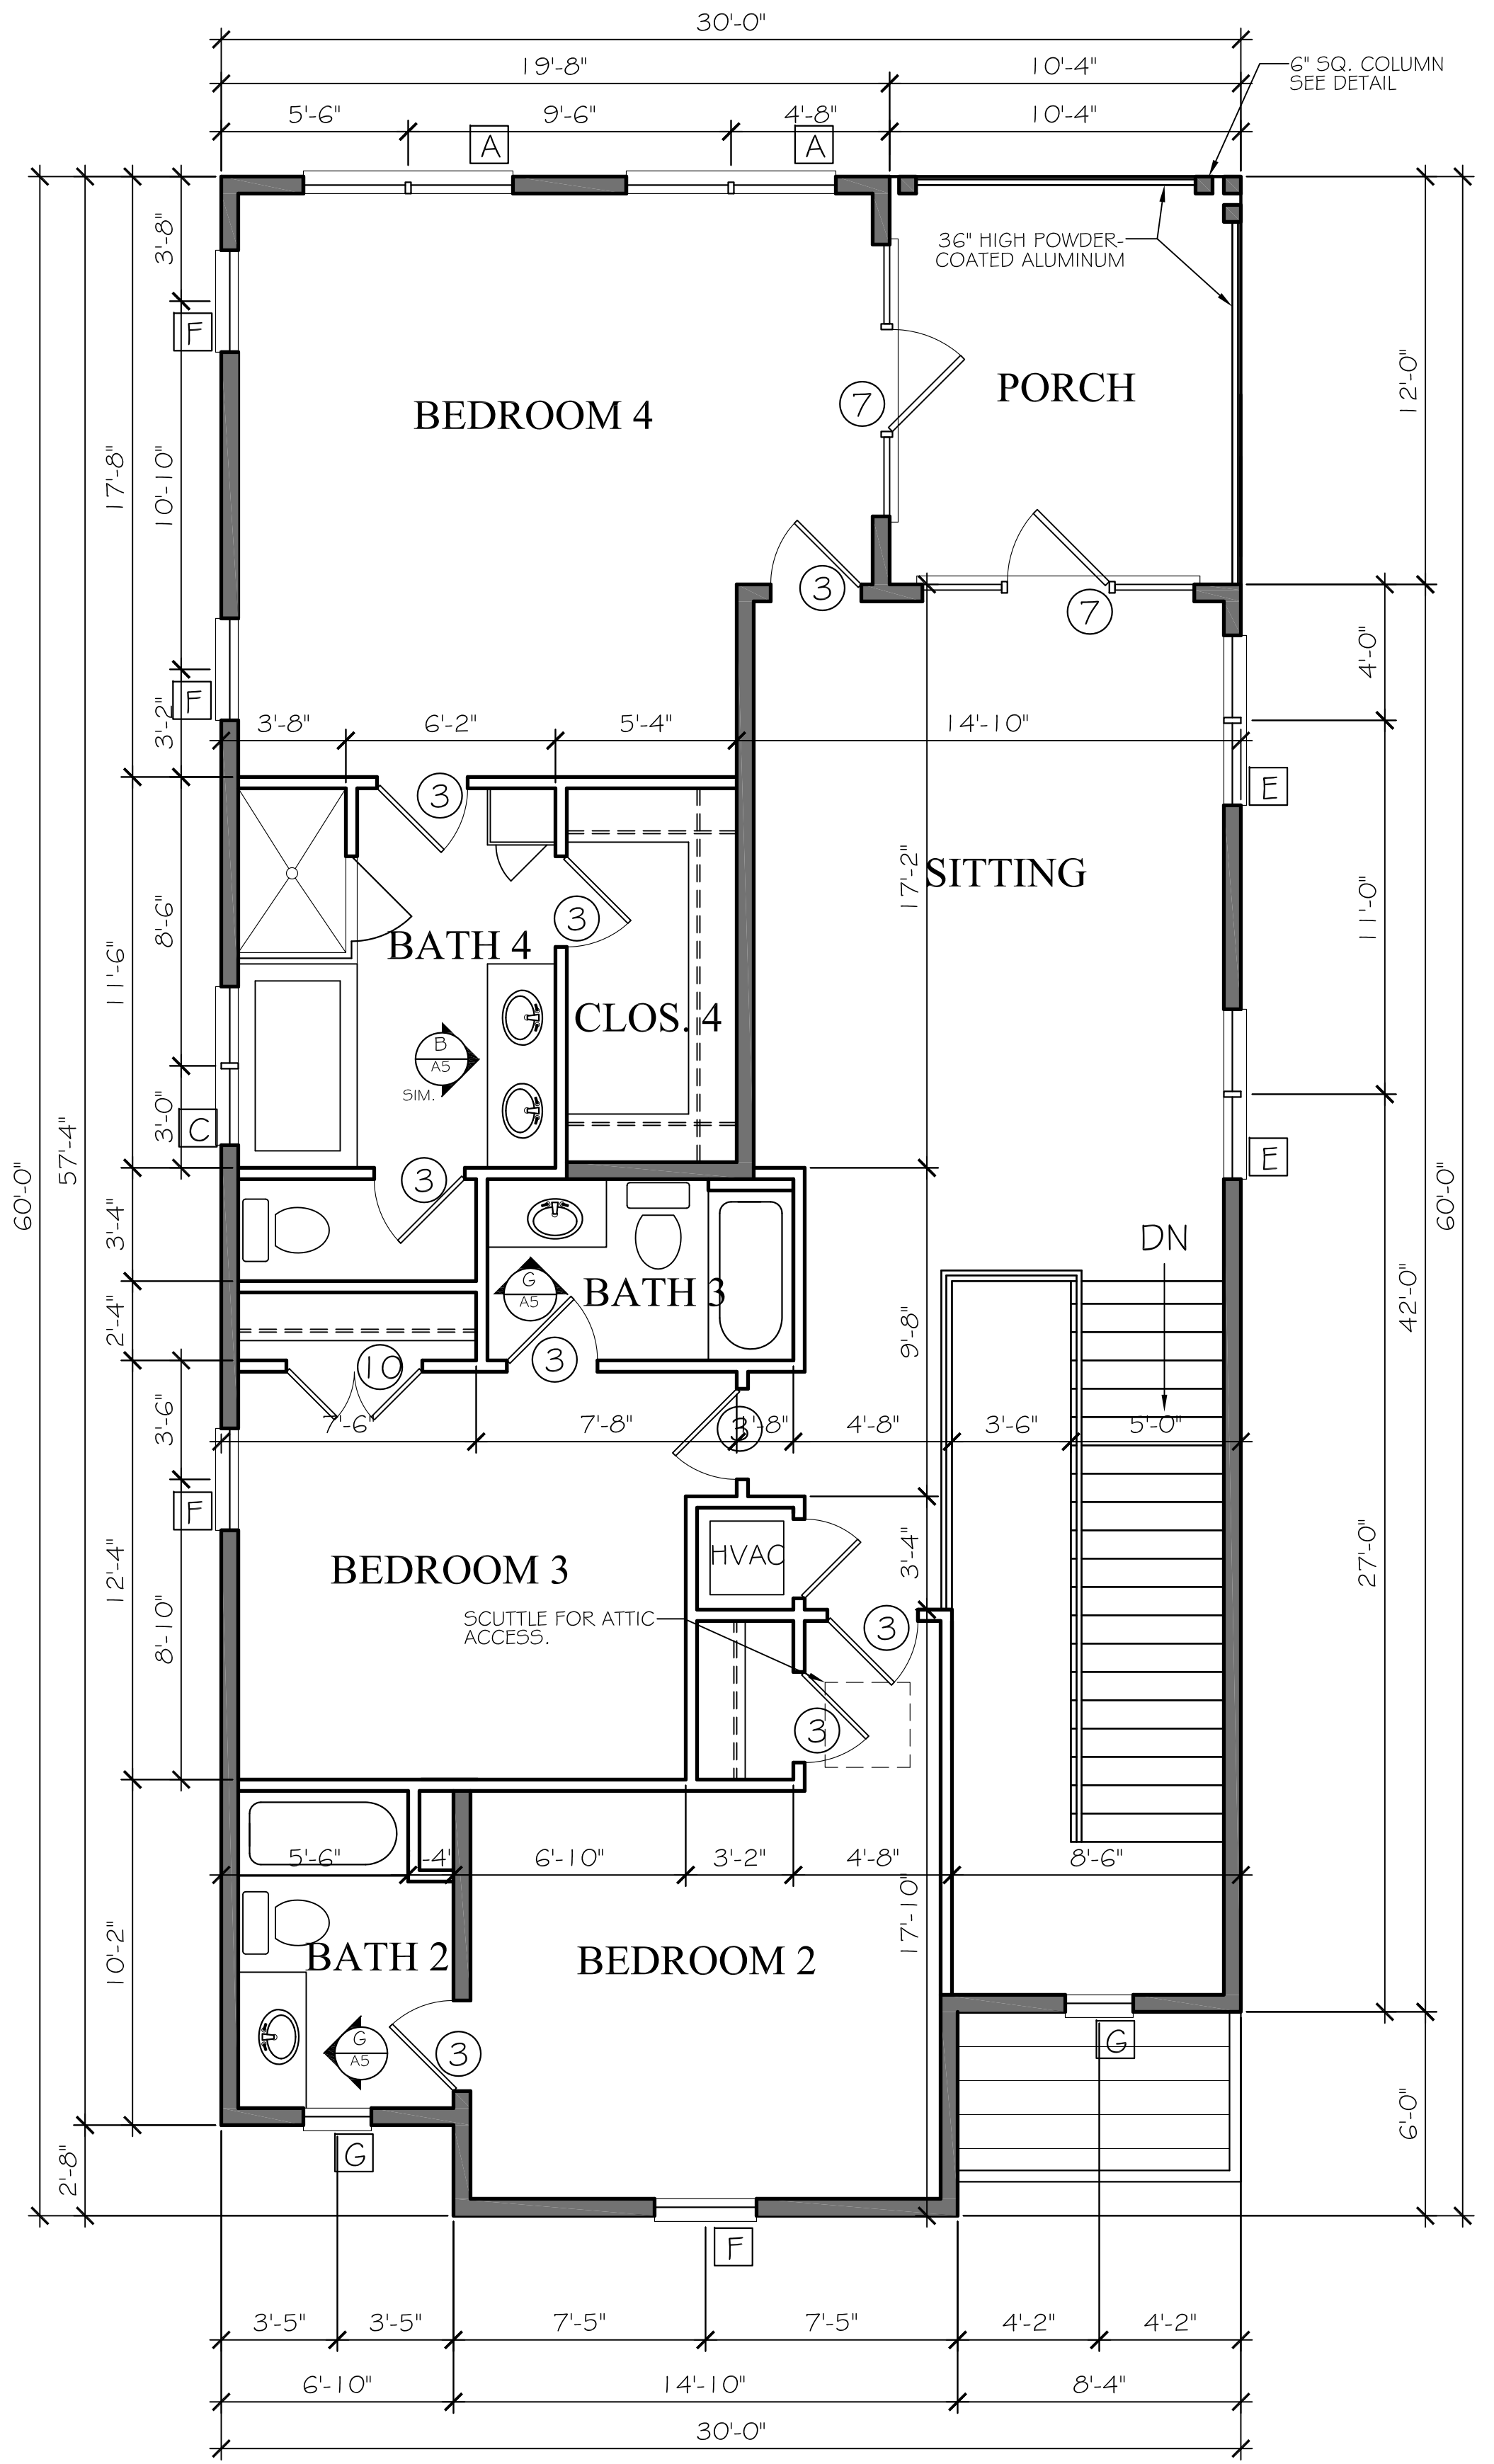

**THIRD FLOOR PLAN**  
SCALE: 1/4"=1'-0"

WALL LEGEND	
	2x6 WOOD STUDS
	2x4 WOOD STUDS

FOR PERMIT ONLY



McCOLLOUGH ARCHITECTURE, INC.  
P.O. BOX 6310  
GULF SHORES, ALABAMA 36547-6310  
PHONE: 251-968-7222  
FAX: 251-968-5223



COTTAGES AT ROMAR  
LOT 13  
23150 PERDIDO BEACH BOULEVARD  
ORANGE BEACH, ALABAMA

JOB NO.:  
DRAWN: CAB  
CHECKED: SBM  
DATE: 11.20.2013  
REVISION:

SCALE: 1/4"=1'-0"


SHEET NO.:

A3

ELEVATIONS

FRONT ELEVATION

SCALE: 1/4" = 1'-0"

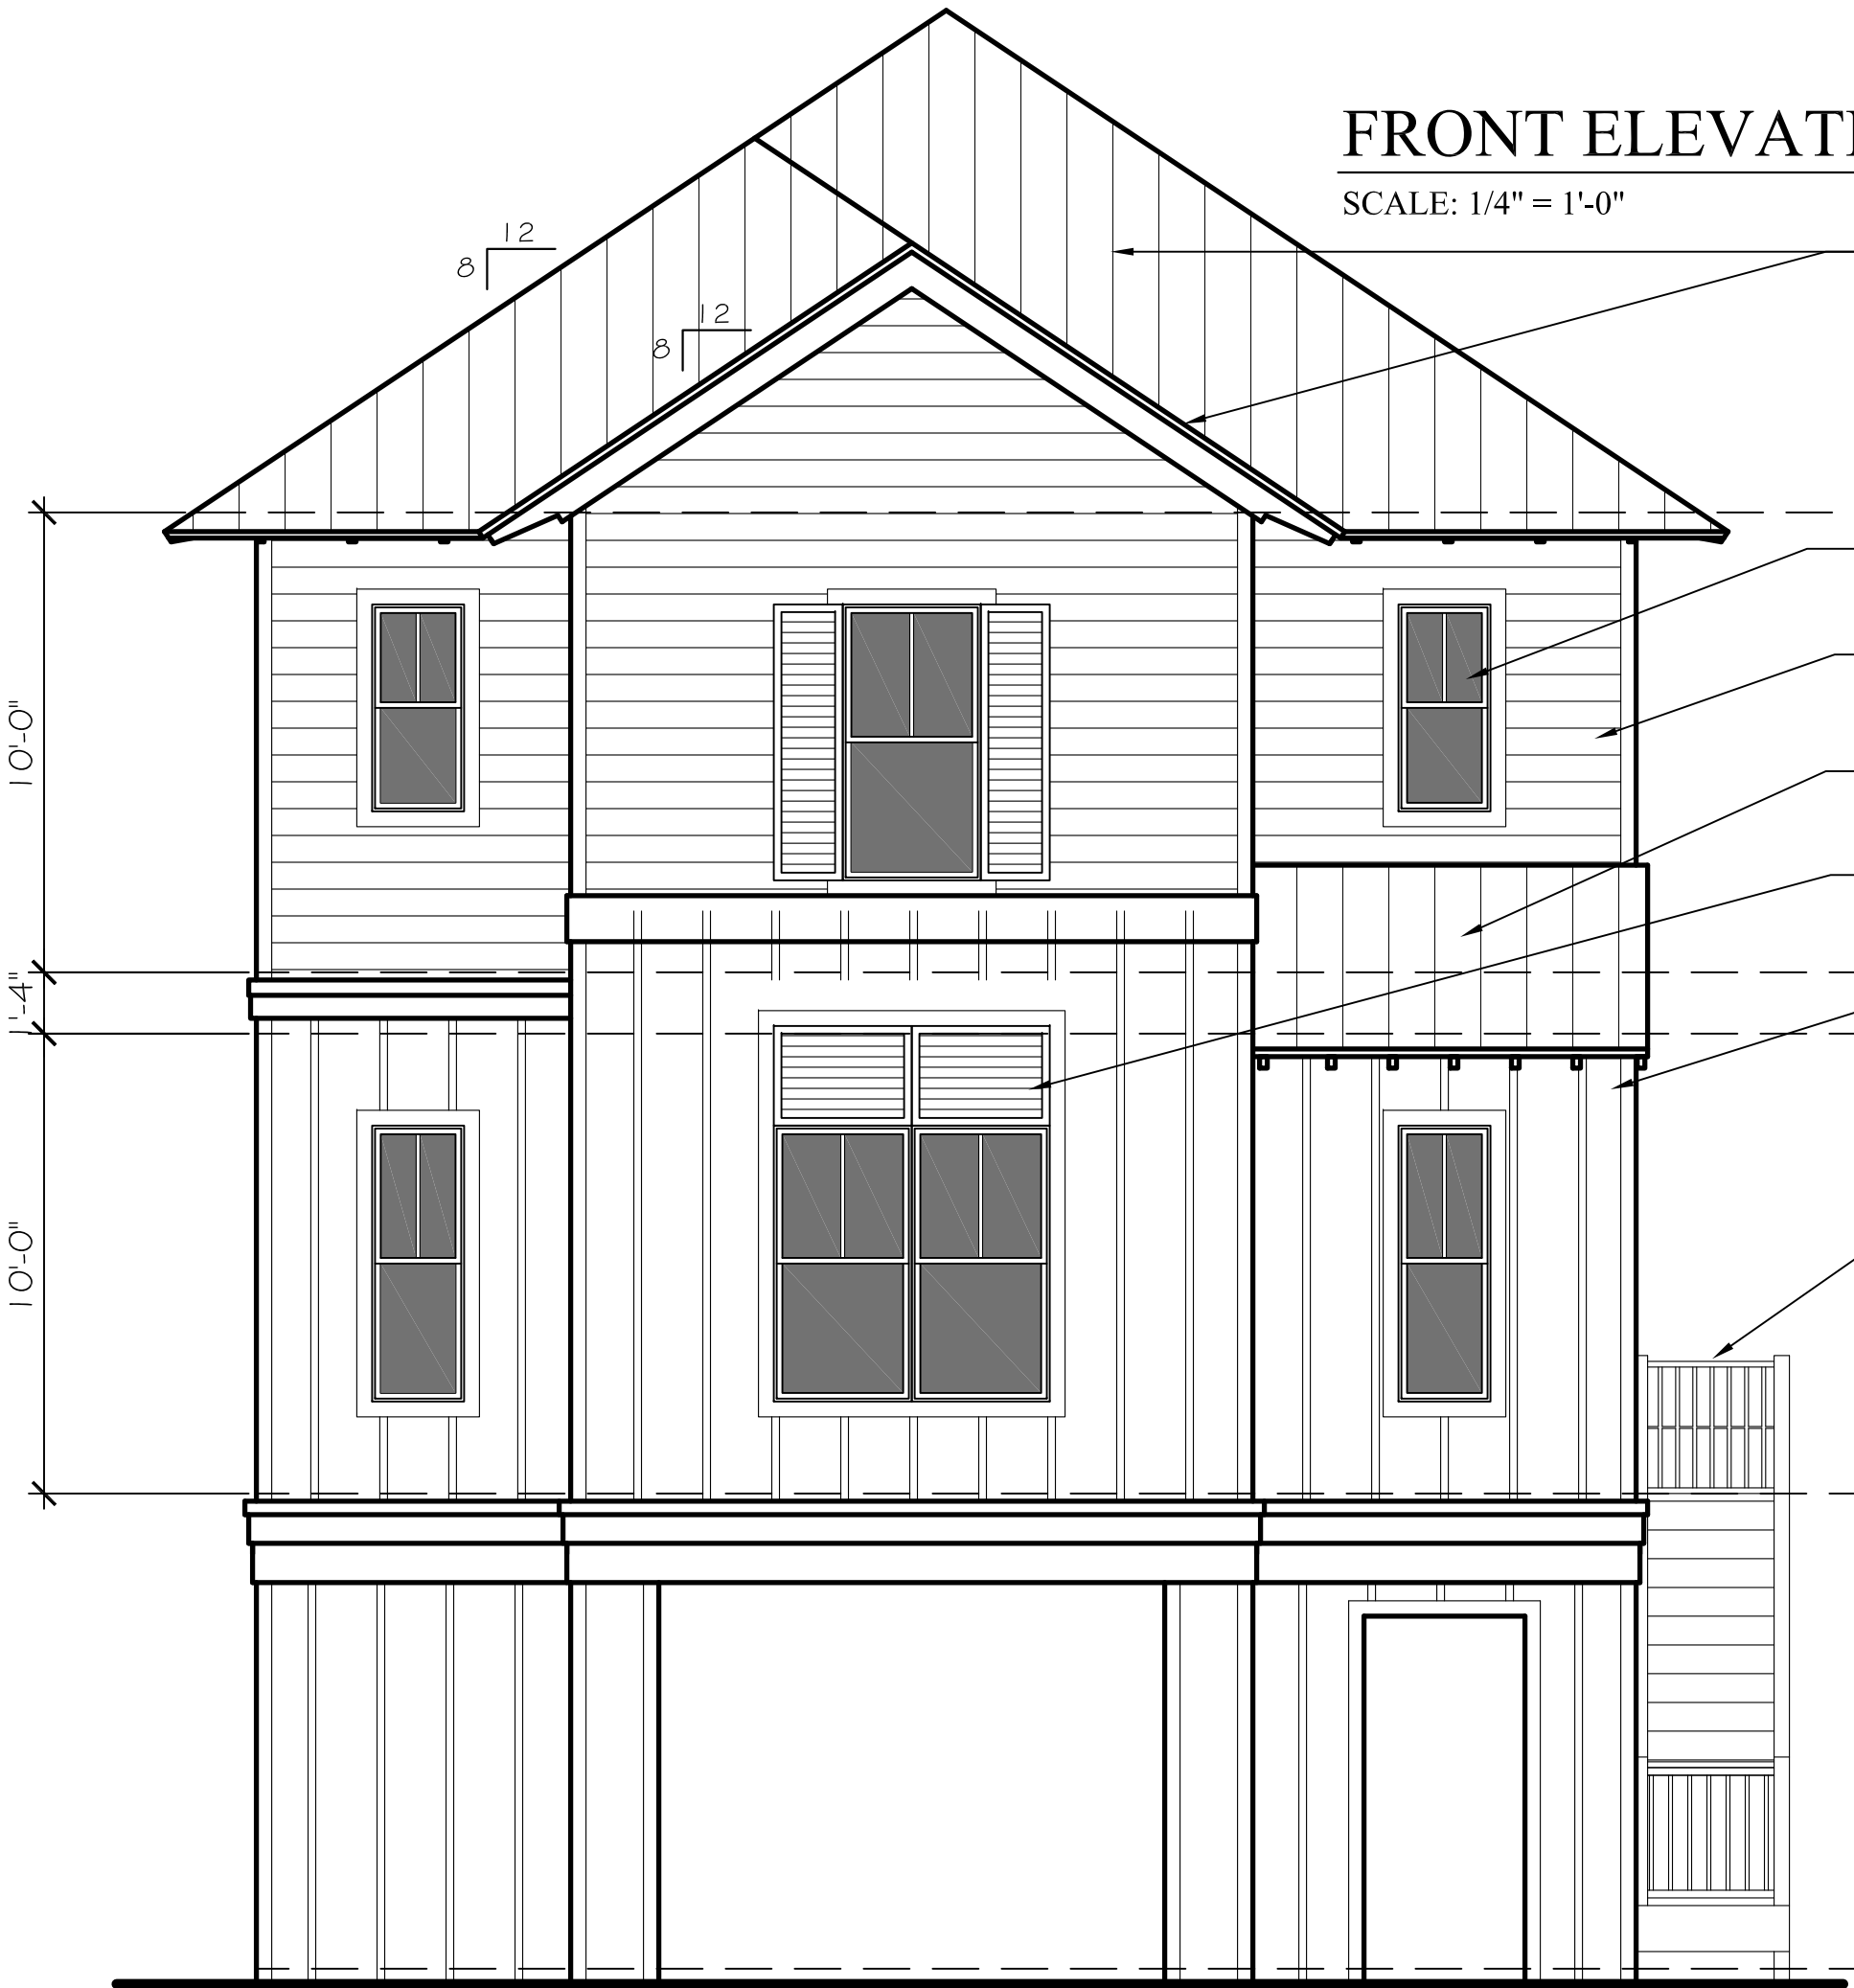

LEFT ELEVATION

SCALE: 1/4" = 1'-0"



REAR ELEVATION

SCALE: 1/4" = 1'-0"



RIGHT ELEVATION

SCALE: 1/4" = 1'-0"



METAL ROOF

WINDOW AS SCHEDULED

HARDIE LAP SIDING

METAL ROOF

FIBERGLASS SHUTTER EQUAL TO "SEA SHUTTER"

HARDIE BOARD & BATTEN

DECORATIVE 1'0" COLUMN SEE DETAIL 1/A2

POWDER COATED ALUMINUM RAILING

METAL ROOF

WINDOW AS SCHEDULED

HARDIE LAP SIDING

HARDIE BOARD & BATTEN

DECORATIVE 1'0" COLUMN SEE DETAIL 1/A2

LOUVERED WALL FOR OUTDOOR SHOWER

DOORS AS SCHEDULED TYPICAL

POWDER COATED ALUMINUM RAILING

PRESSURE TREATED LOUVERS PAINTED

FOR PERMIT ONLY